



1 Ground Floor Existing
1 : 50

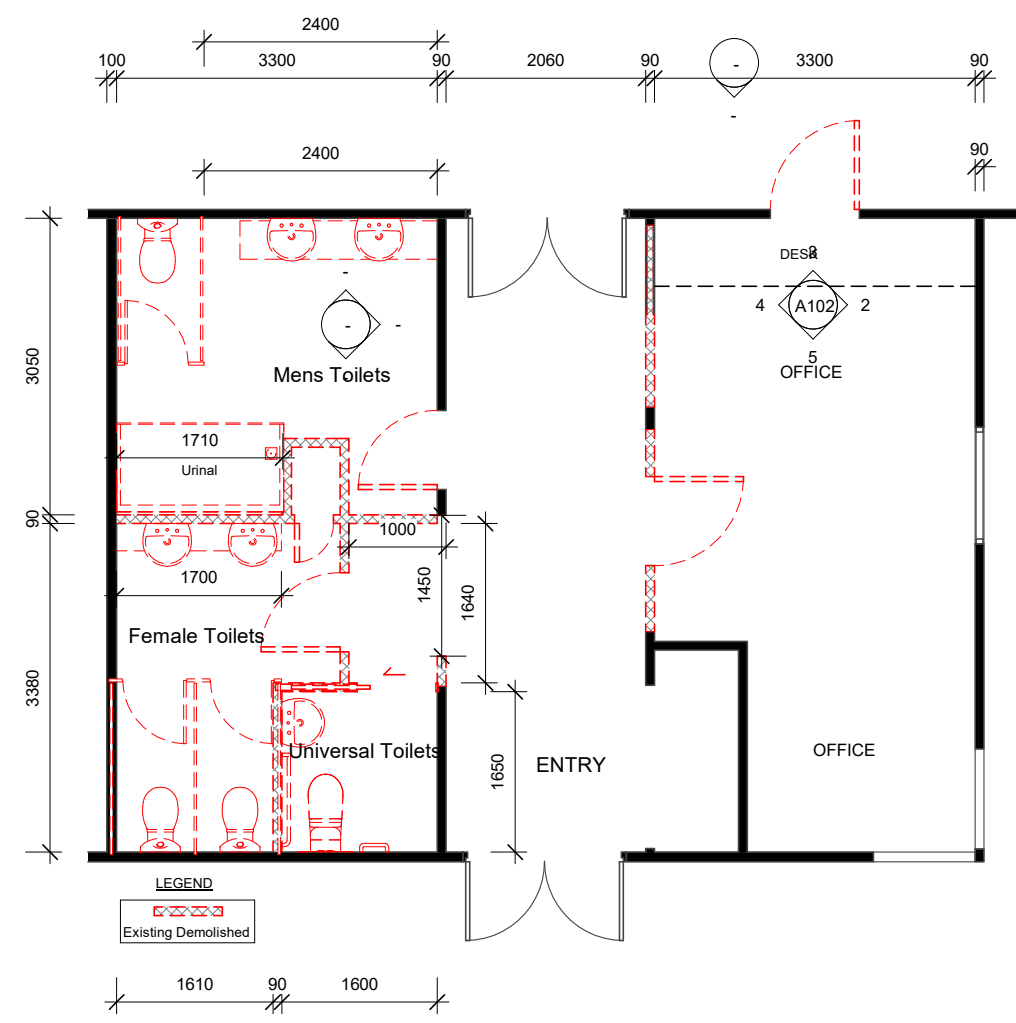

2 Ground Floor Demo Plan
1 : 50

No.	Description	Date

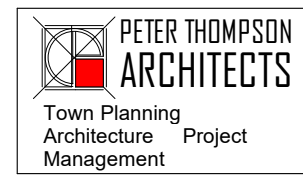

Bush Fire Attack Level :
The builder shall check and verify all dimensions and verify all errors and omissions to the Designer. Do not scale the drawings. Drawings shall not be used for construction purposes until issued.



Project Info :
Flood Prone Area:
Term Prone Area:
Bushfire Attack Level:
Wind Speed:
Alpine Area:
Total Impervious Area:

Area:
Ground Floor:
First Floor:
Garage:
Porch:
Alfresco:
Verandah:
Total:
Site Area:
Site Coverage:


CLIENT:
YMCA LADY NORTHCOTE
ADDRESS:
TOILET RE-DESIGN

Project Status	CONCEPT 2		FLOOR PLANS EXISTING AND DEMO	
Project number	17062	Sheet No:	Sheet Size:	
Date	21.11.2017	A101 of		
Drawn by	PL	Scale		1 : 50
Checked by	CA			

19/03/2018 3:21:05 PM

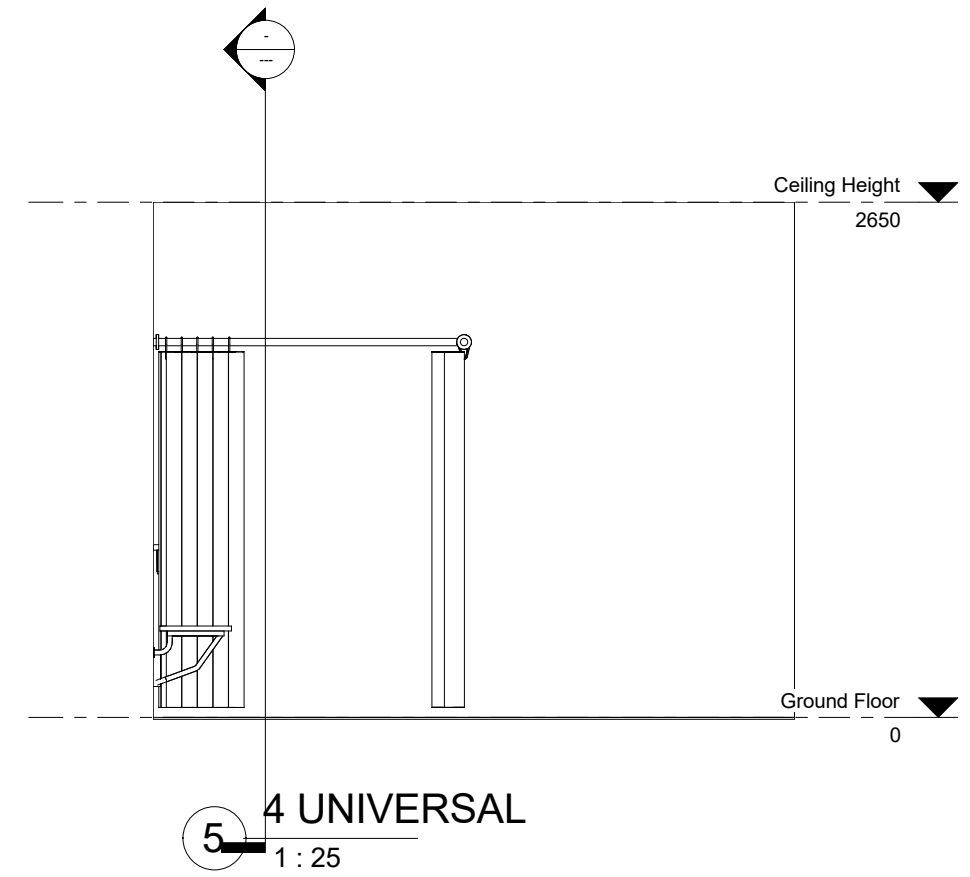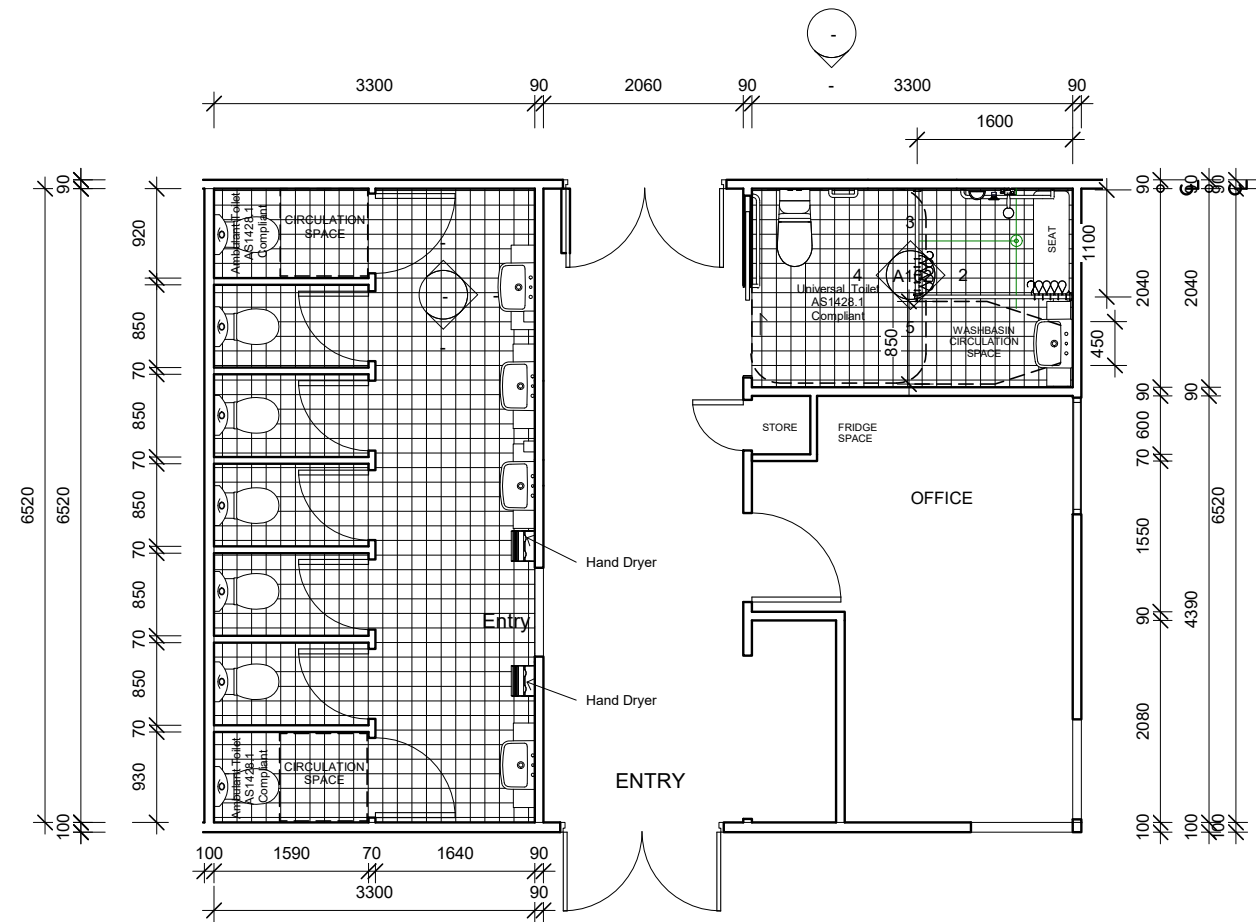

1 Ground Floor Proposed
1 : 50

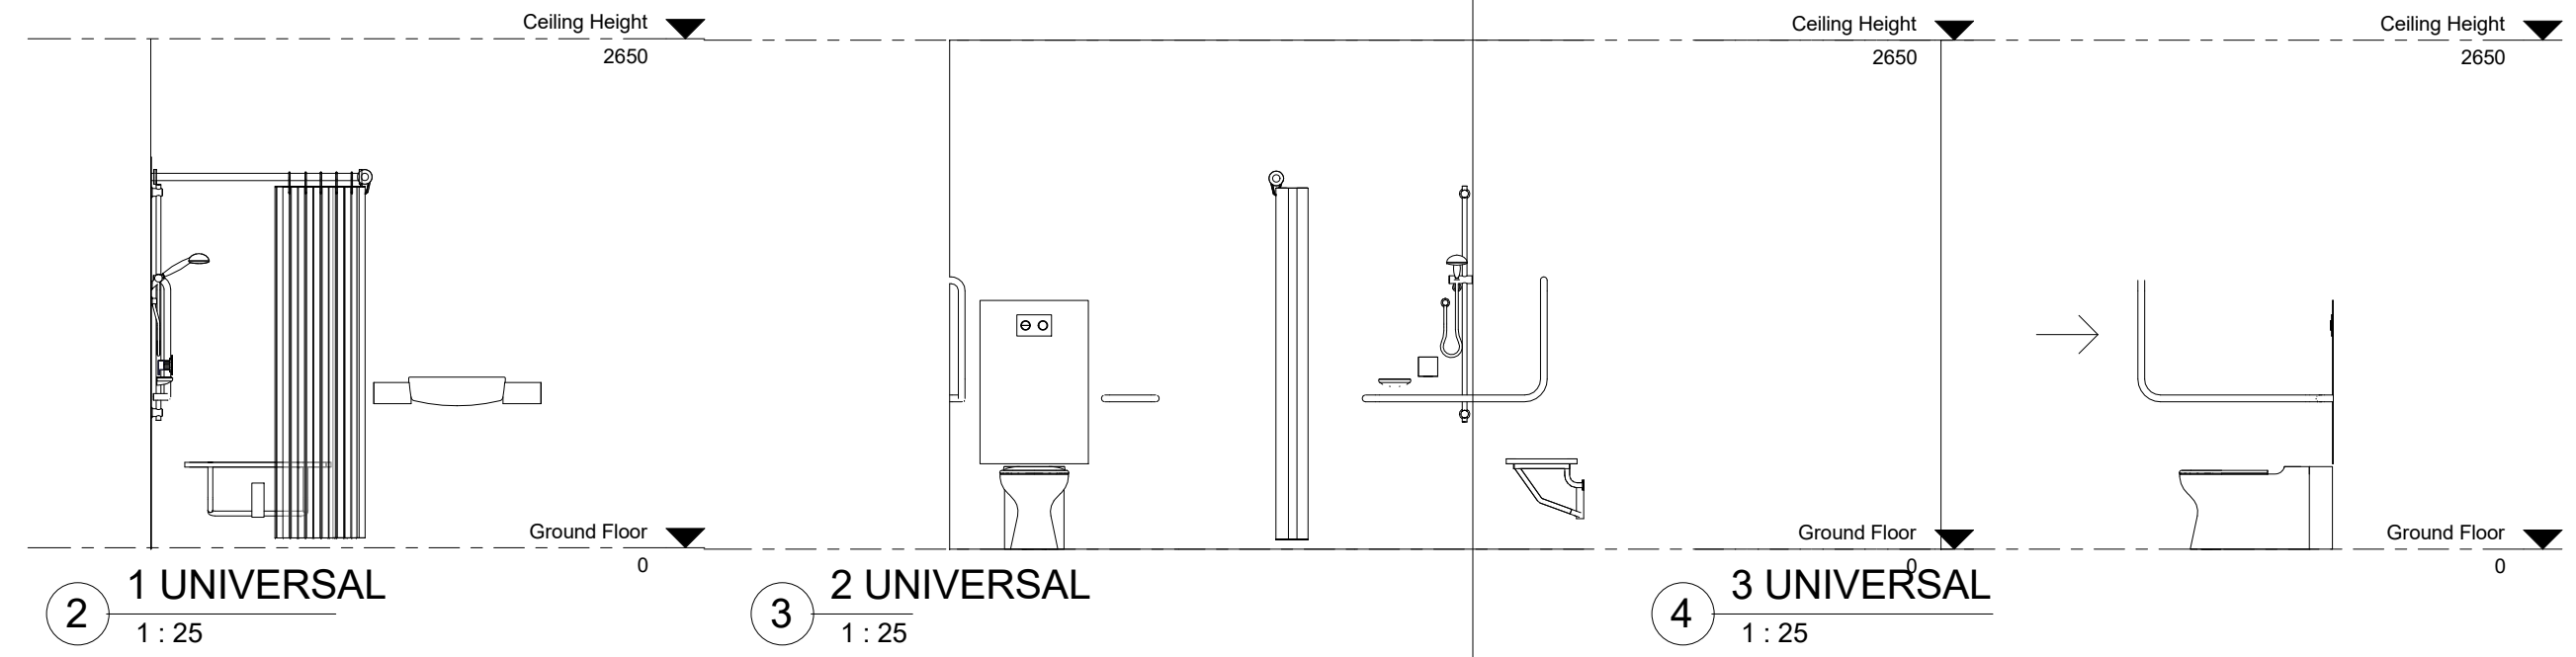

No.	Description	Date

PETER THOMPSON ARCHITECTS
Town Planning
Architecture Project
Management

Bush Fire Attack Level :
The builder shall check and verify all dimensions and verify all errors and omissions to the Designer. Do not scale the drawings. Drawings shall not be used for construction purposes until issued.

Project Info :
Flood Prone Area:
Term Prone Area:
Bushfire Attack Level:
Wind Speed:
Alpine Area:
Total Impervious Area:
Area:
Ground Floor:
First Floor:
Garage:
Porch:
Alfresco:
Verandah:
Total:
Site Area:
Site Coverage:

CLIENT:
YMCA LADY NORTHCOTE
ADDRESS:
TOILET RE-DESIGN

Project Status CONCEPT 2		PROPOSED PLAN	
Project number	17062	Sheet No:	Sheet Size:
Date	21.11.2017	A102 of	
Drawn by	PL	Scale	As indicated
Checked by	Checker		